


Modern / Classic 3-lags AluCapFront

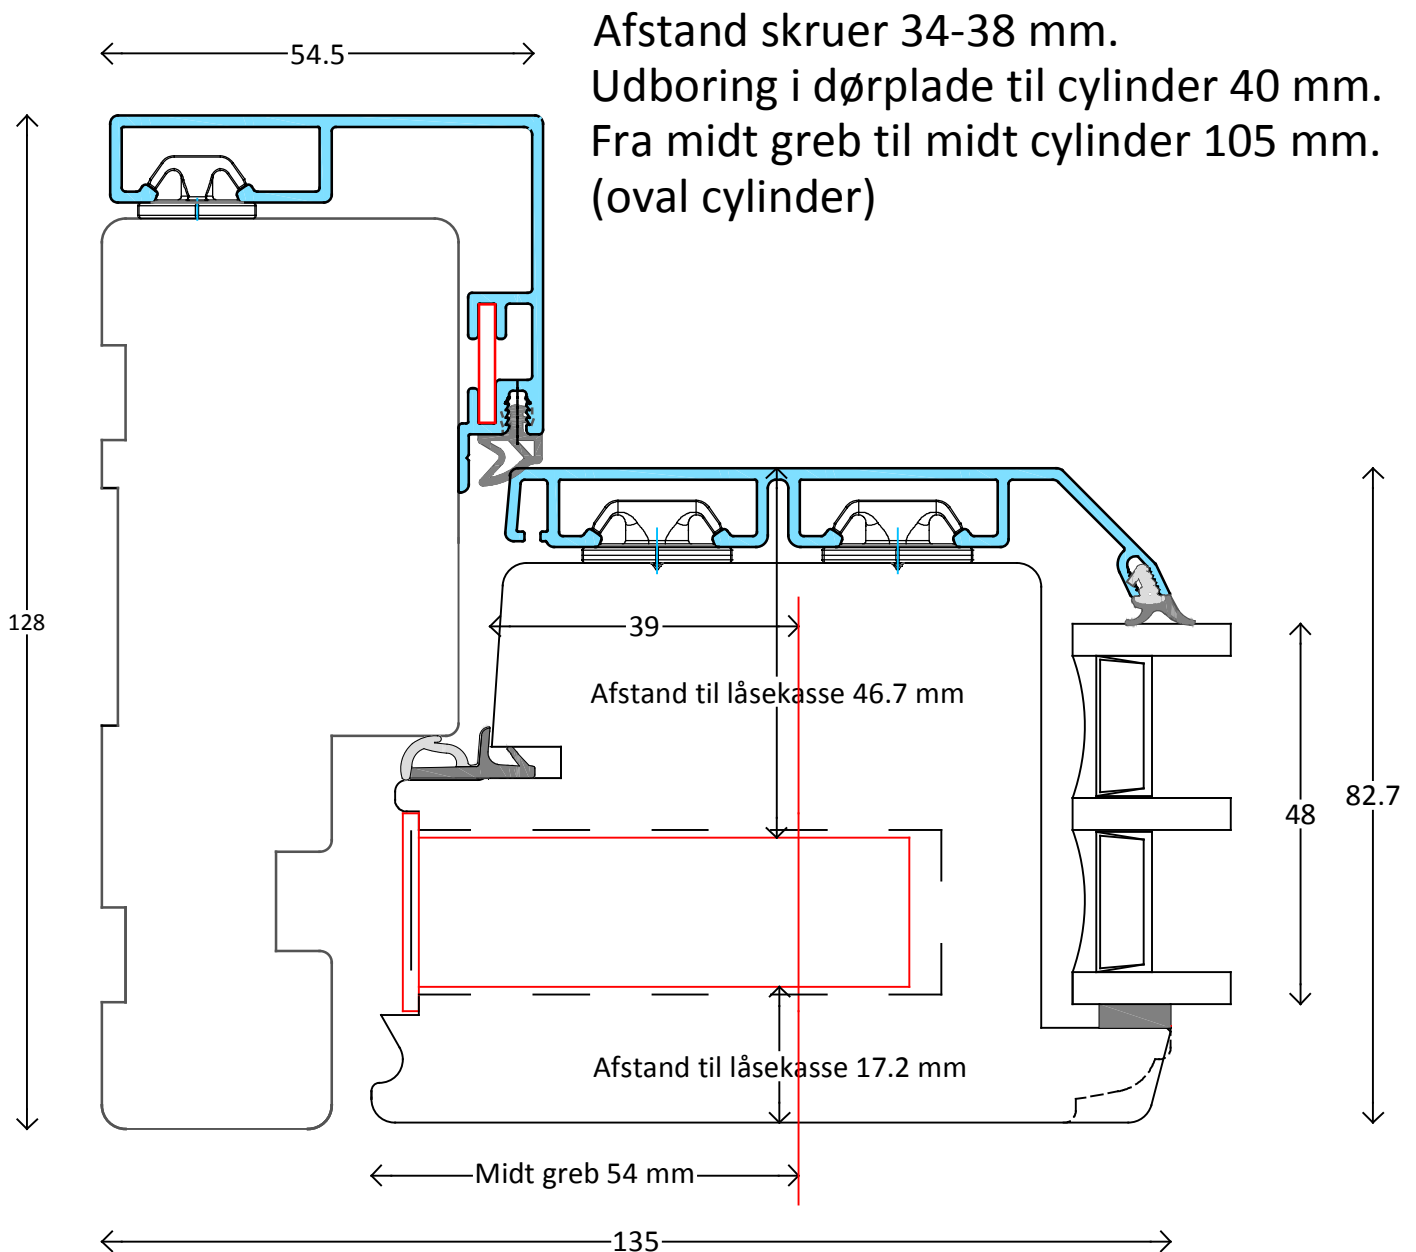

Facadedør / Terrassedør, indadgående
Sidekarm med ramme
Entrance / Patio Door, inward opening
Jamb with Sash

Tegning nr. : ACFD-431
Oprettet : 20-03-18
Rev. af : spe
Rev.dato. : 14-05-18