


Modern / Classic 2-lags AluCapFront

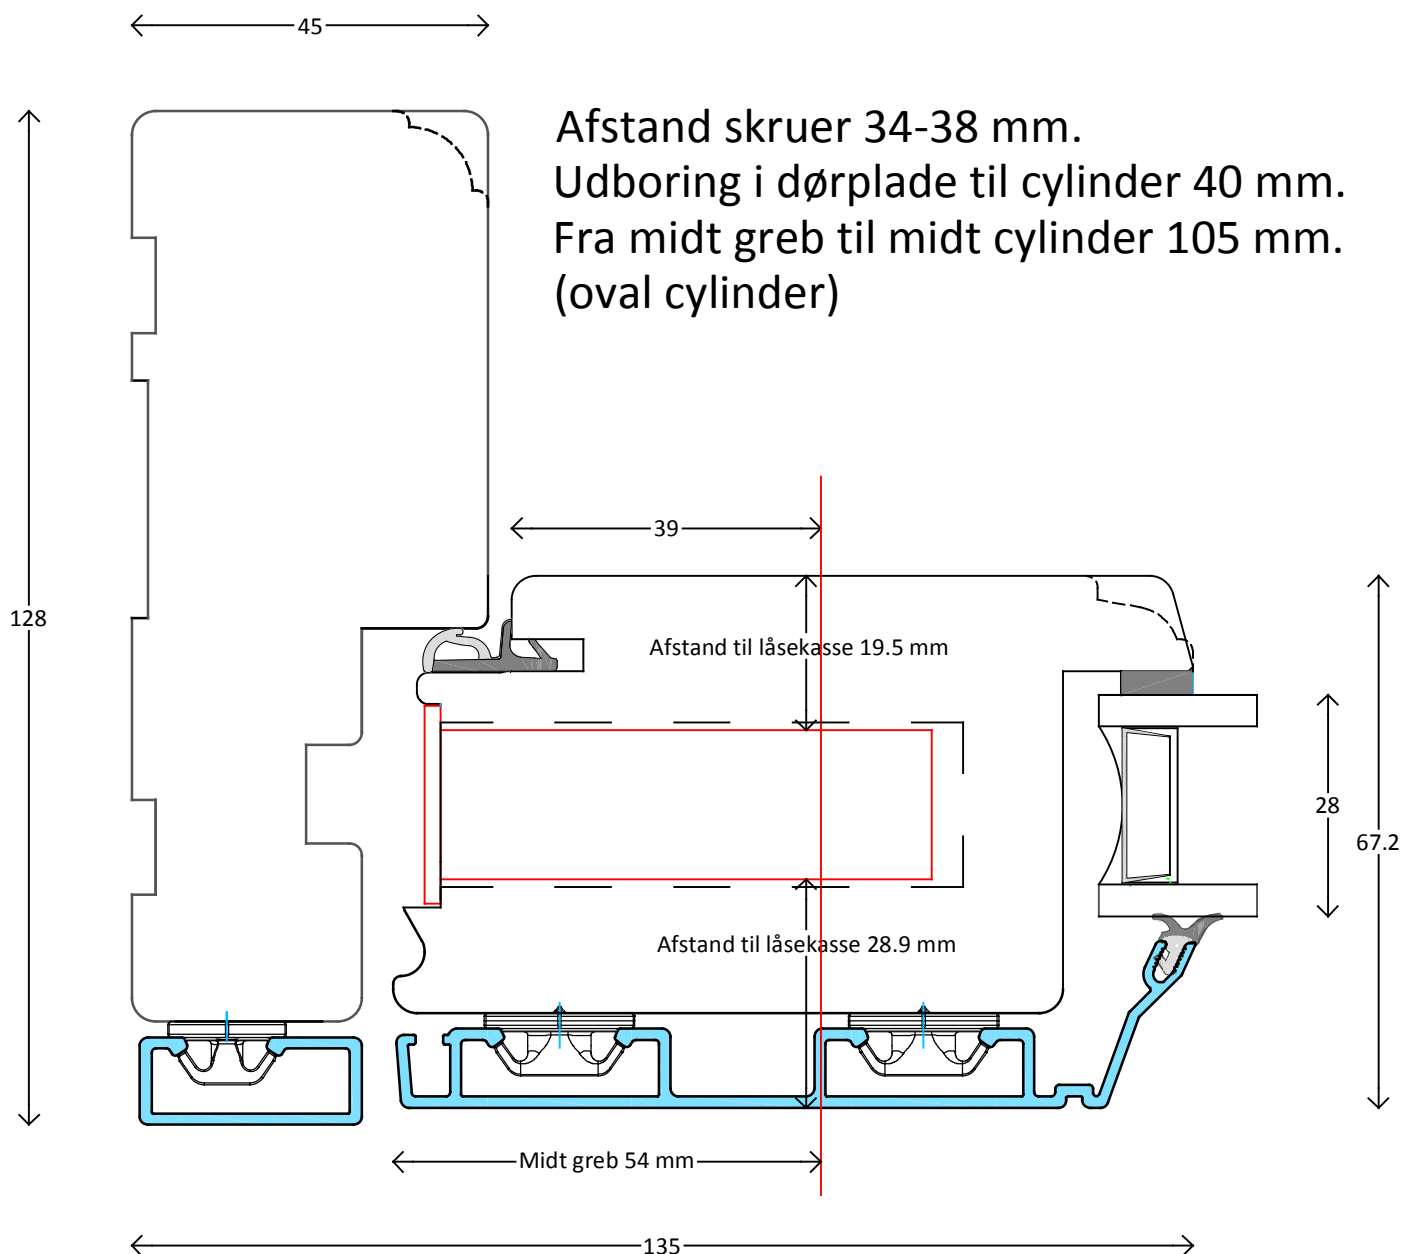

Facadedør / Terrassedør, udadgående
Sidekarm med ramme
Entrance / Patio Door, outward opening
Jamb with Sash

Tegning nr. : ACFD-330
Oprettet : 20-03-18
Rev. af : spe
Rev.dato. : 14-05-18